

FIGURE 1: SITE LOCATION AND LAYOUT

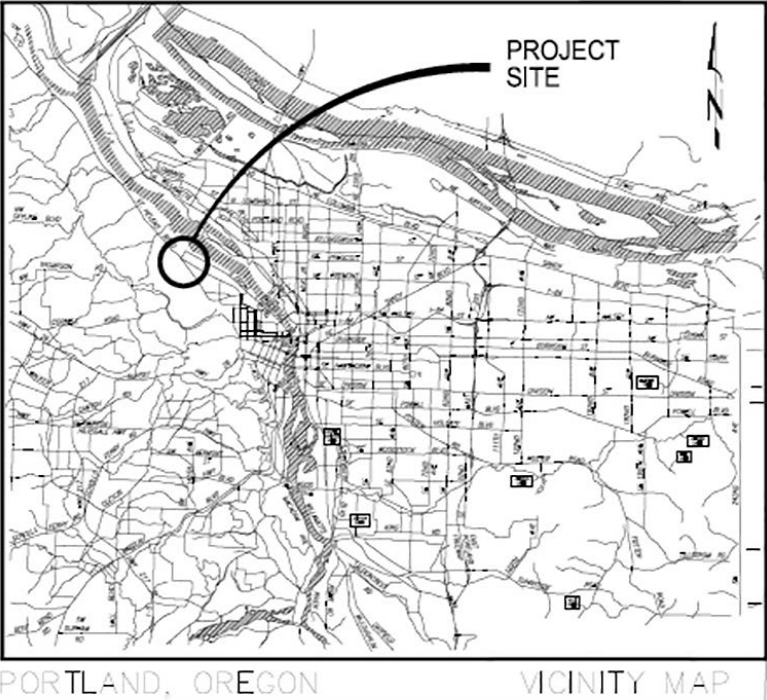
# BRAZIL MOTOR & CONTROLS

## 4315 NW ST. HELENS ROAD



**Legend**

- Property Lines
- Existing Contours
- Chain Link Fence
- Sediment Fence
- Brazil Motors Building
- Catch Basin
- Trench Drain
- Asphalt
- Area to Be Planted



**HOLTECH** Civil and Environmental Engineering  
31150 NE Schmale Rd. Newberg, OR 97132 phone 503-538-6900

**BRAZIL MOTORS REMEDIATION**  
TITLE PAGE GENERAL DETAILS

REGISTERED PROFESSIONAL ENGINEER 14,601  
ROBERT B. ROHOLT  
Expires 12/31/14

D G 01 12/31/2013 1 OF 4

FIGURE 2: CITY STORMWATER CONVEYANCE SYSTEM

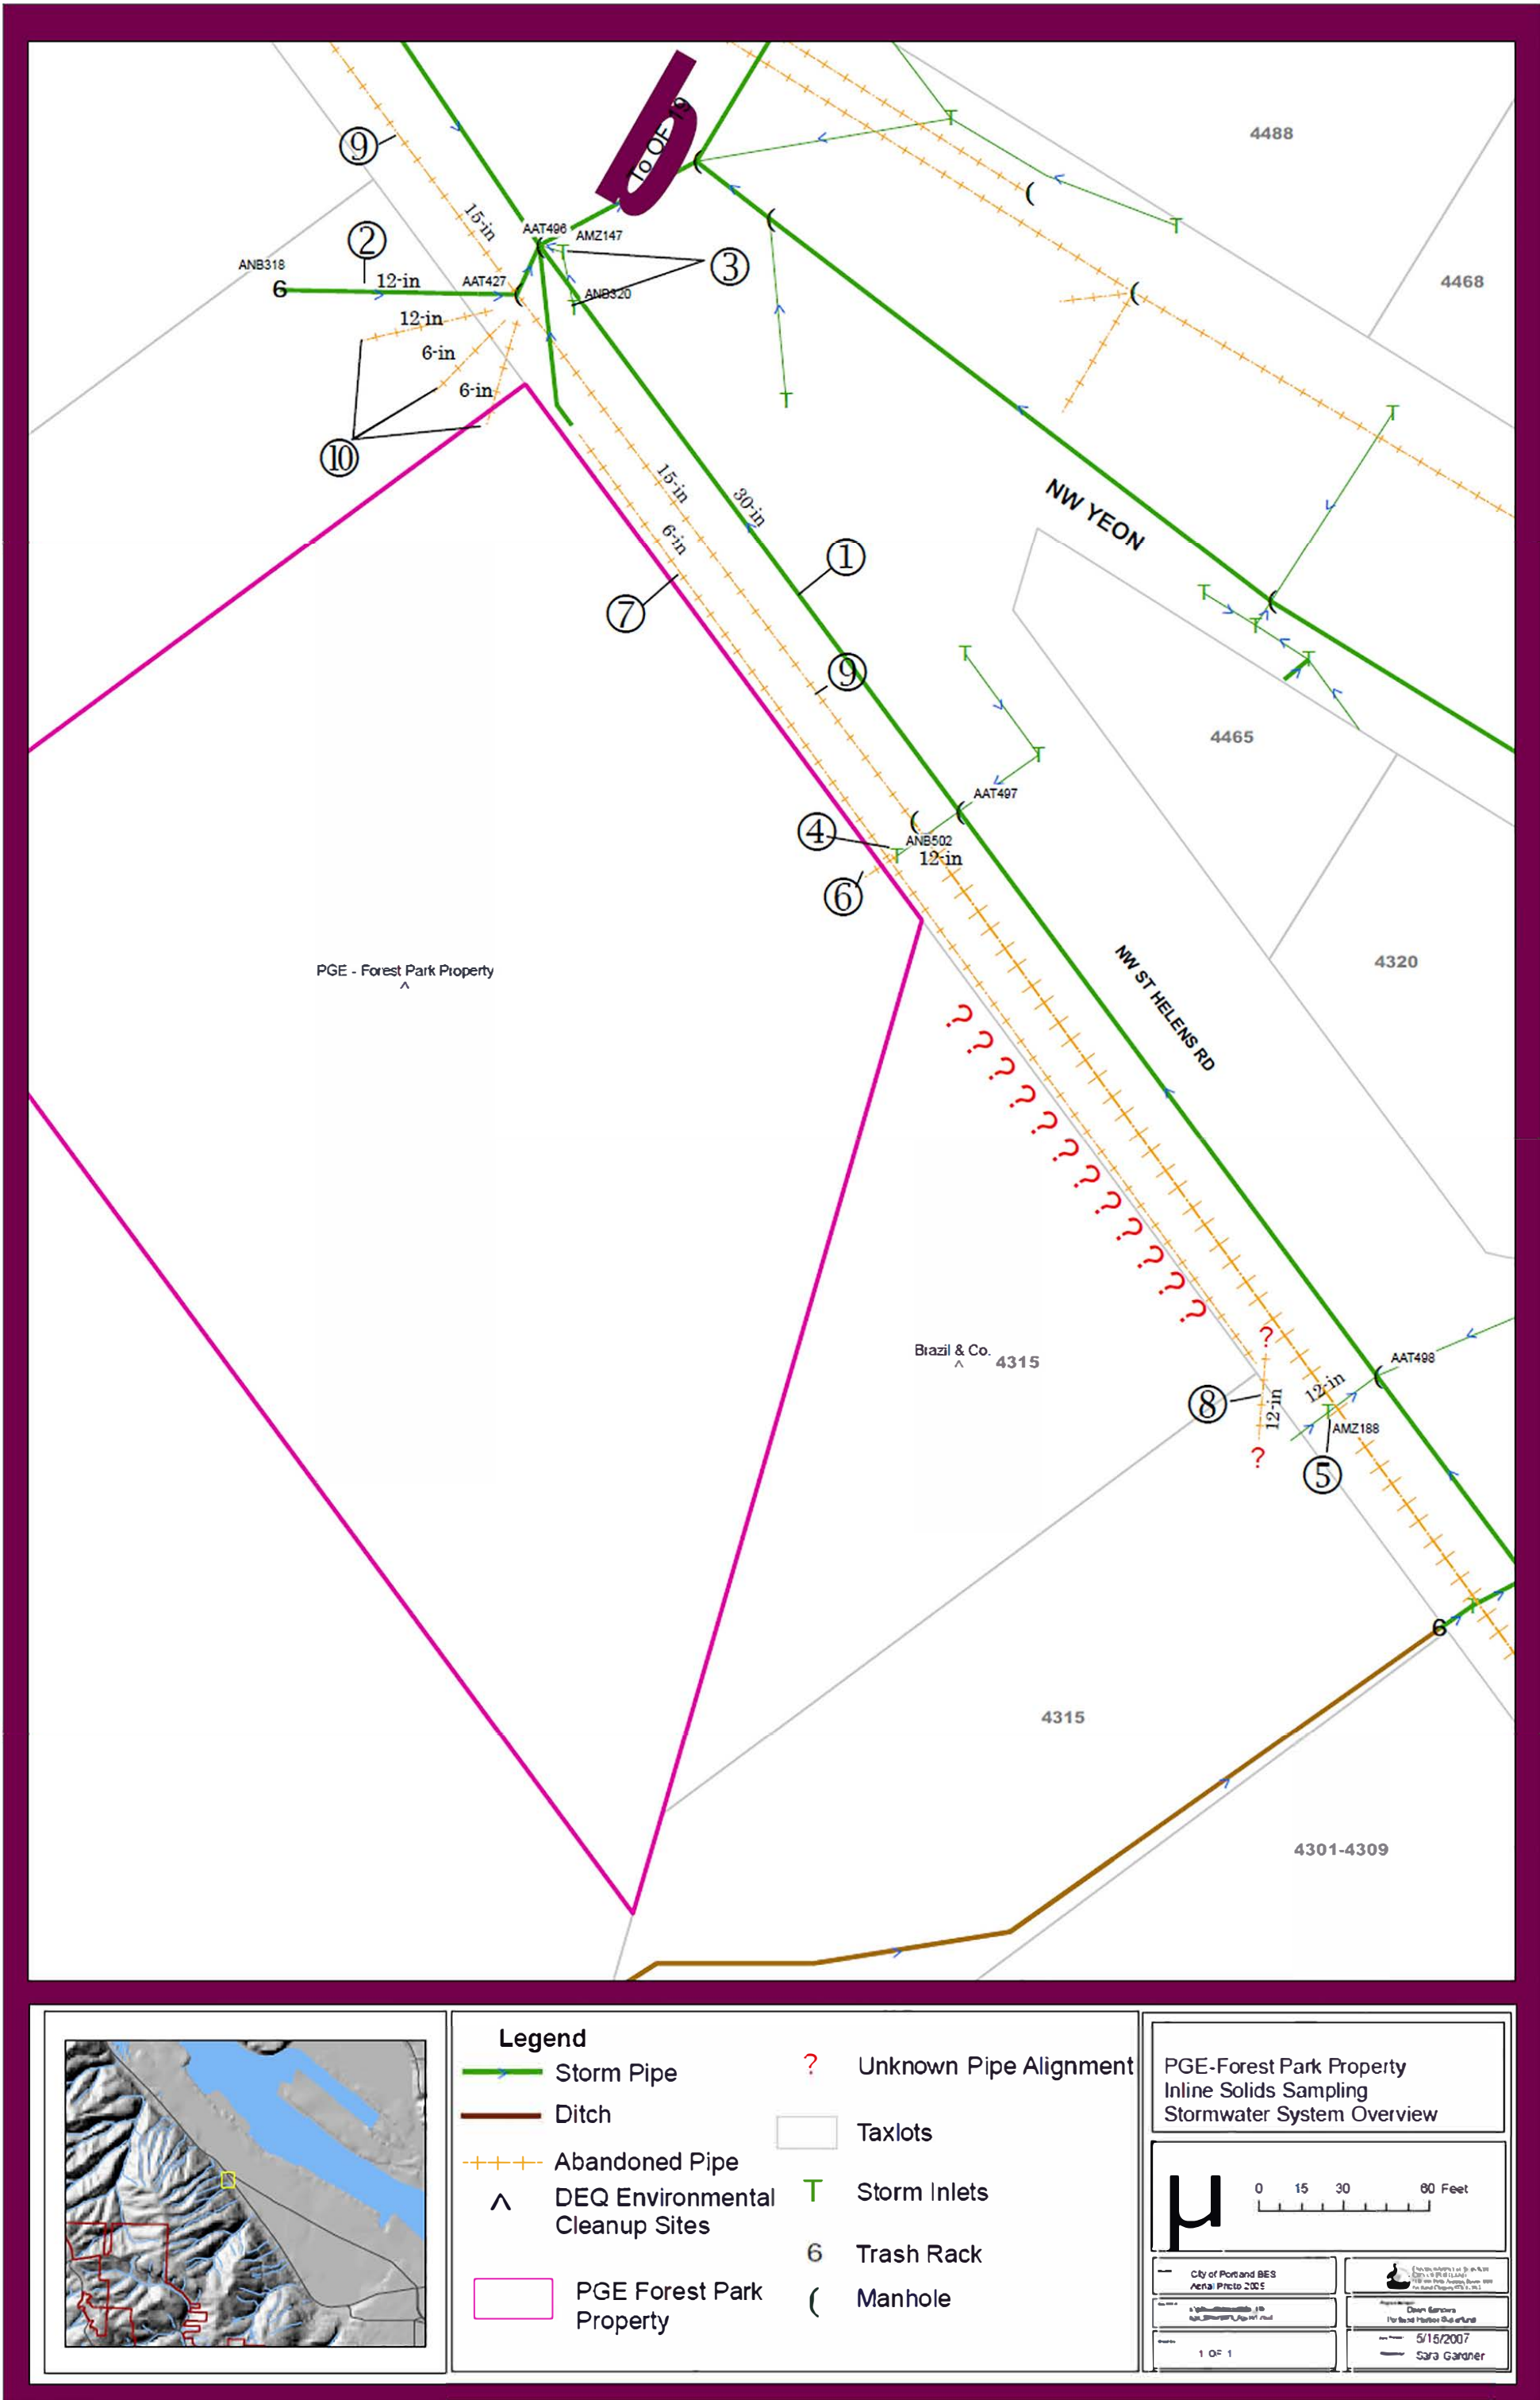




FIGURE 3: BRAZIL SOIL SAMPLING 2011

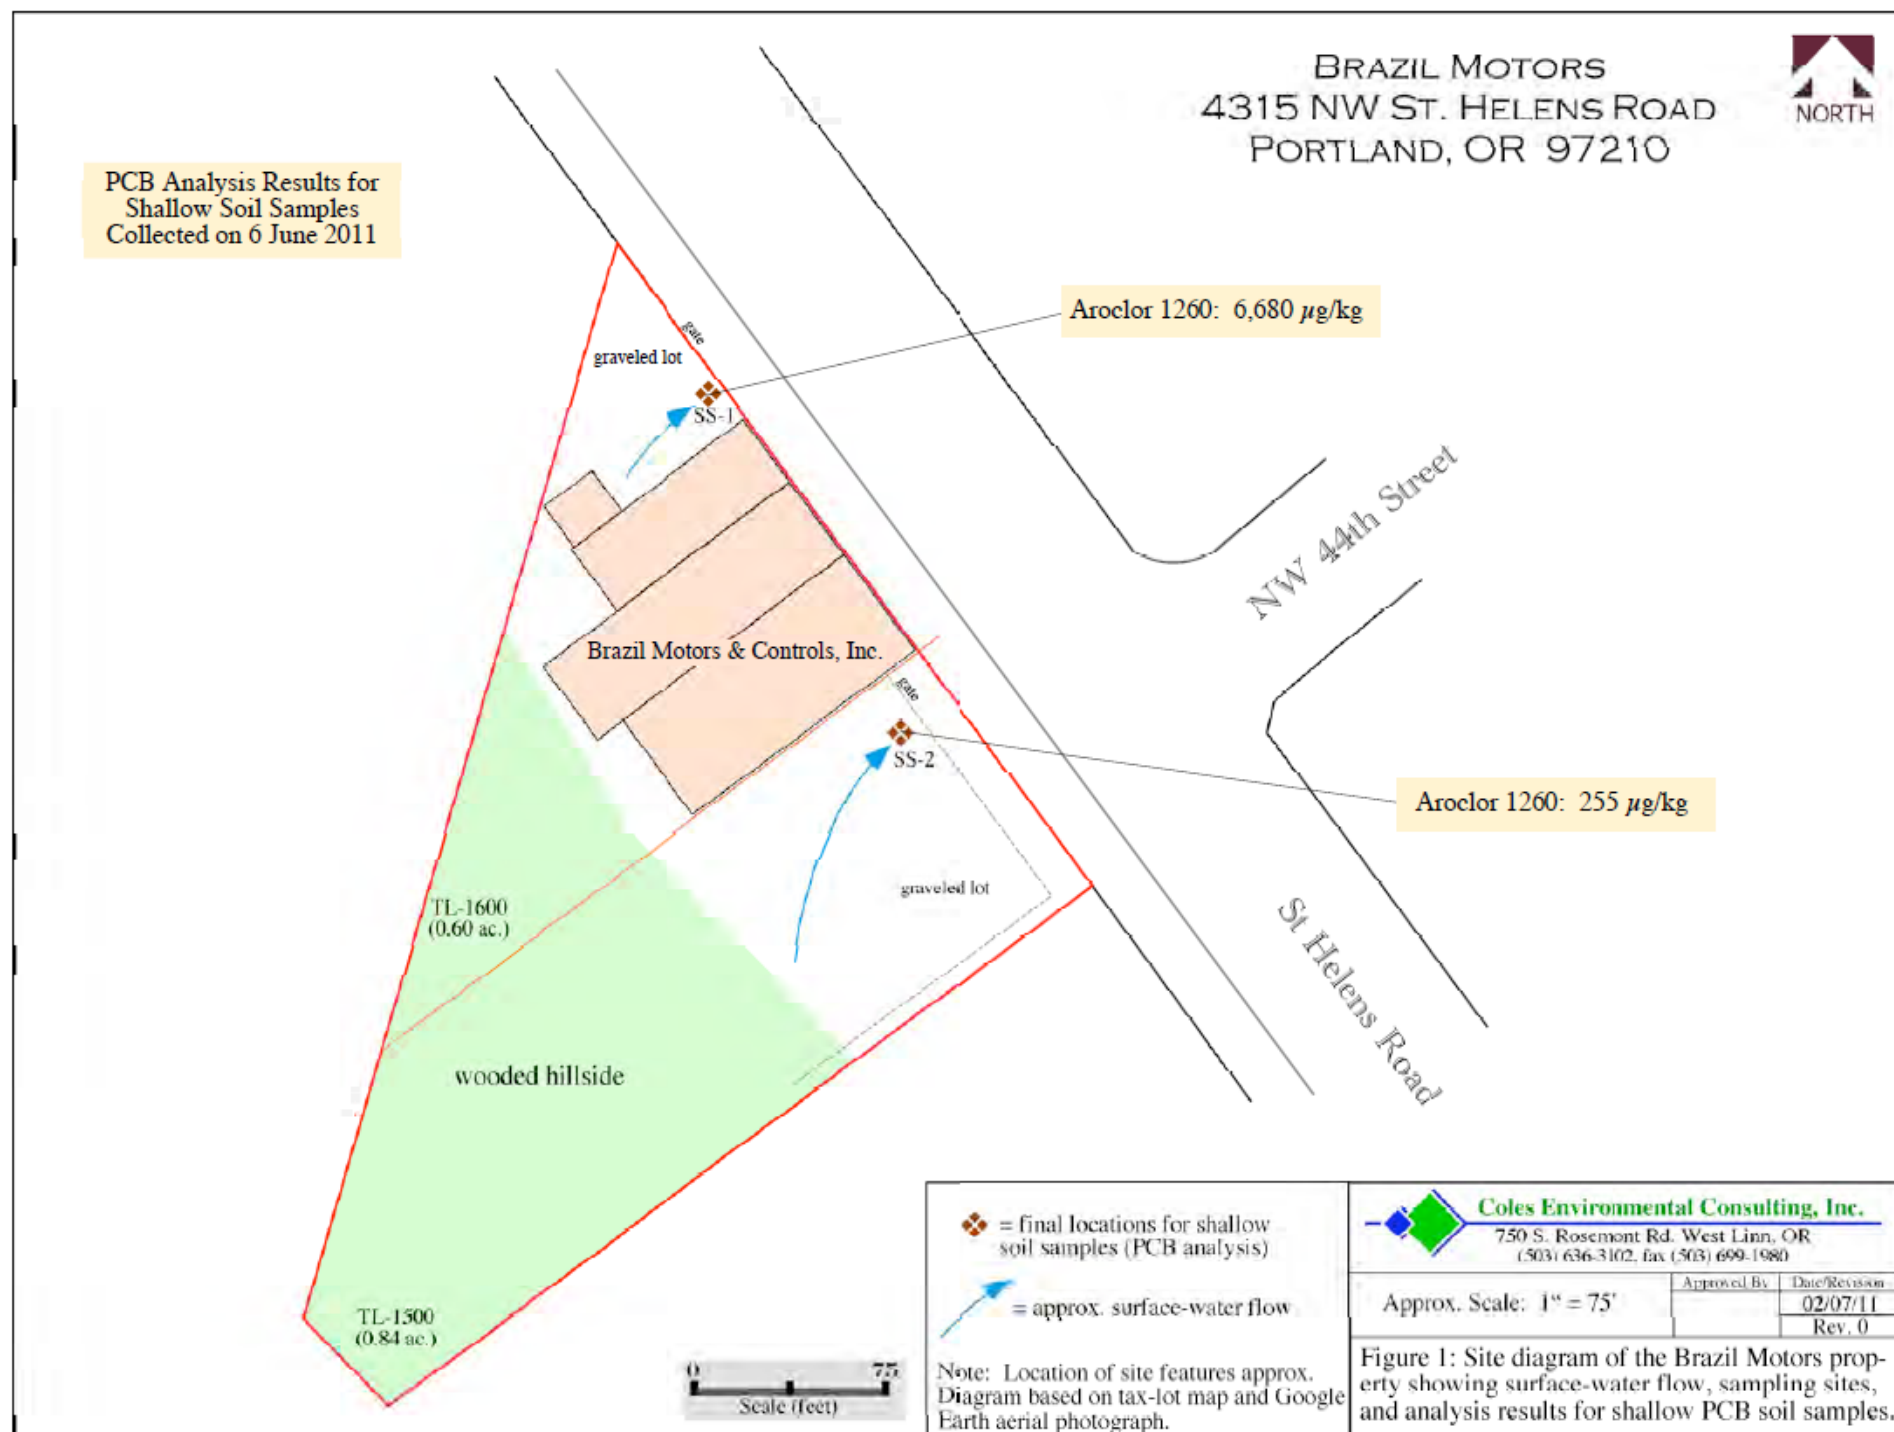
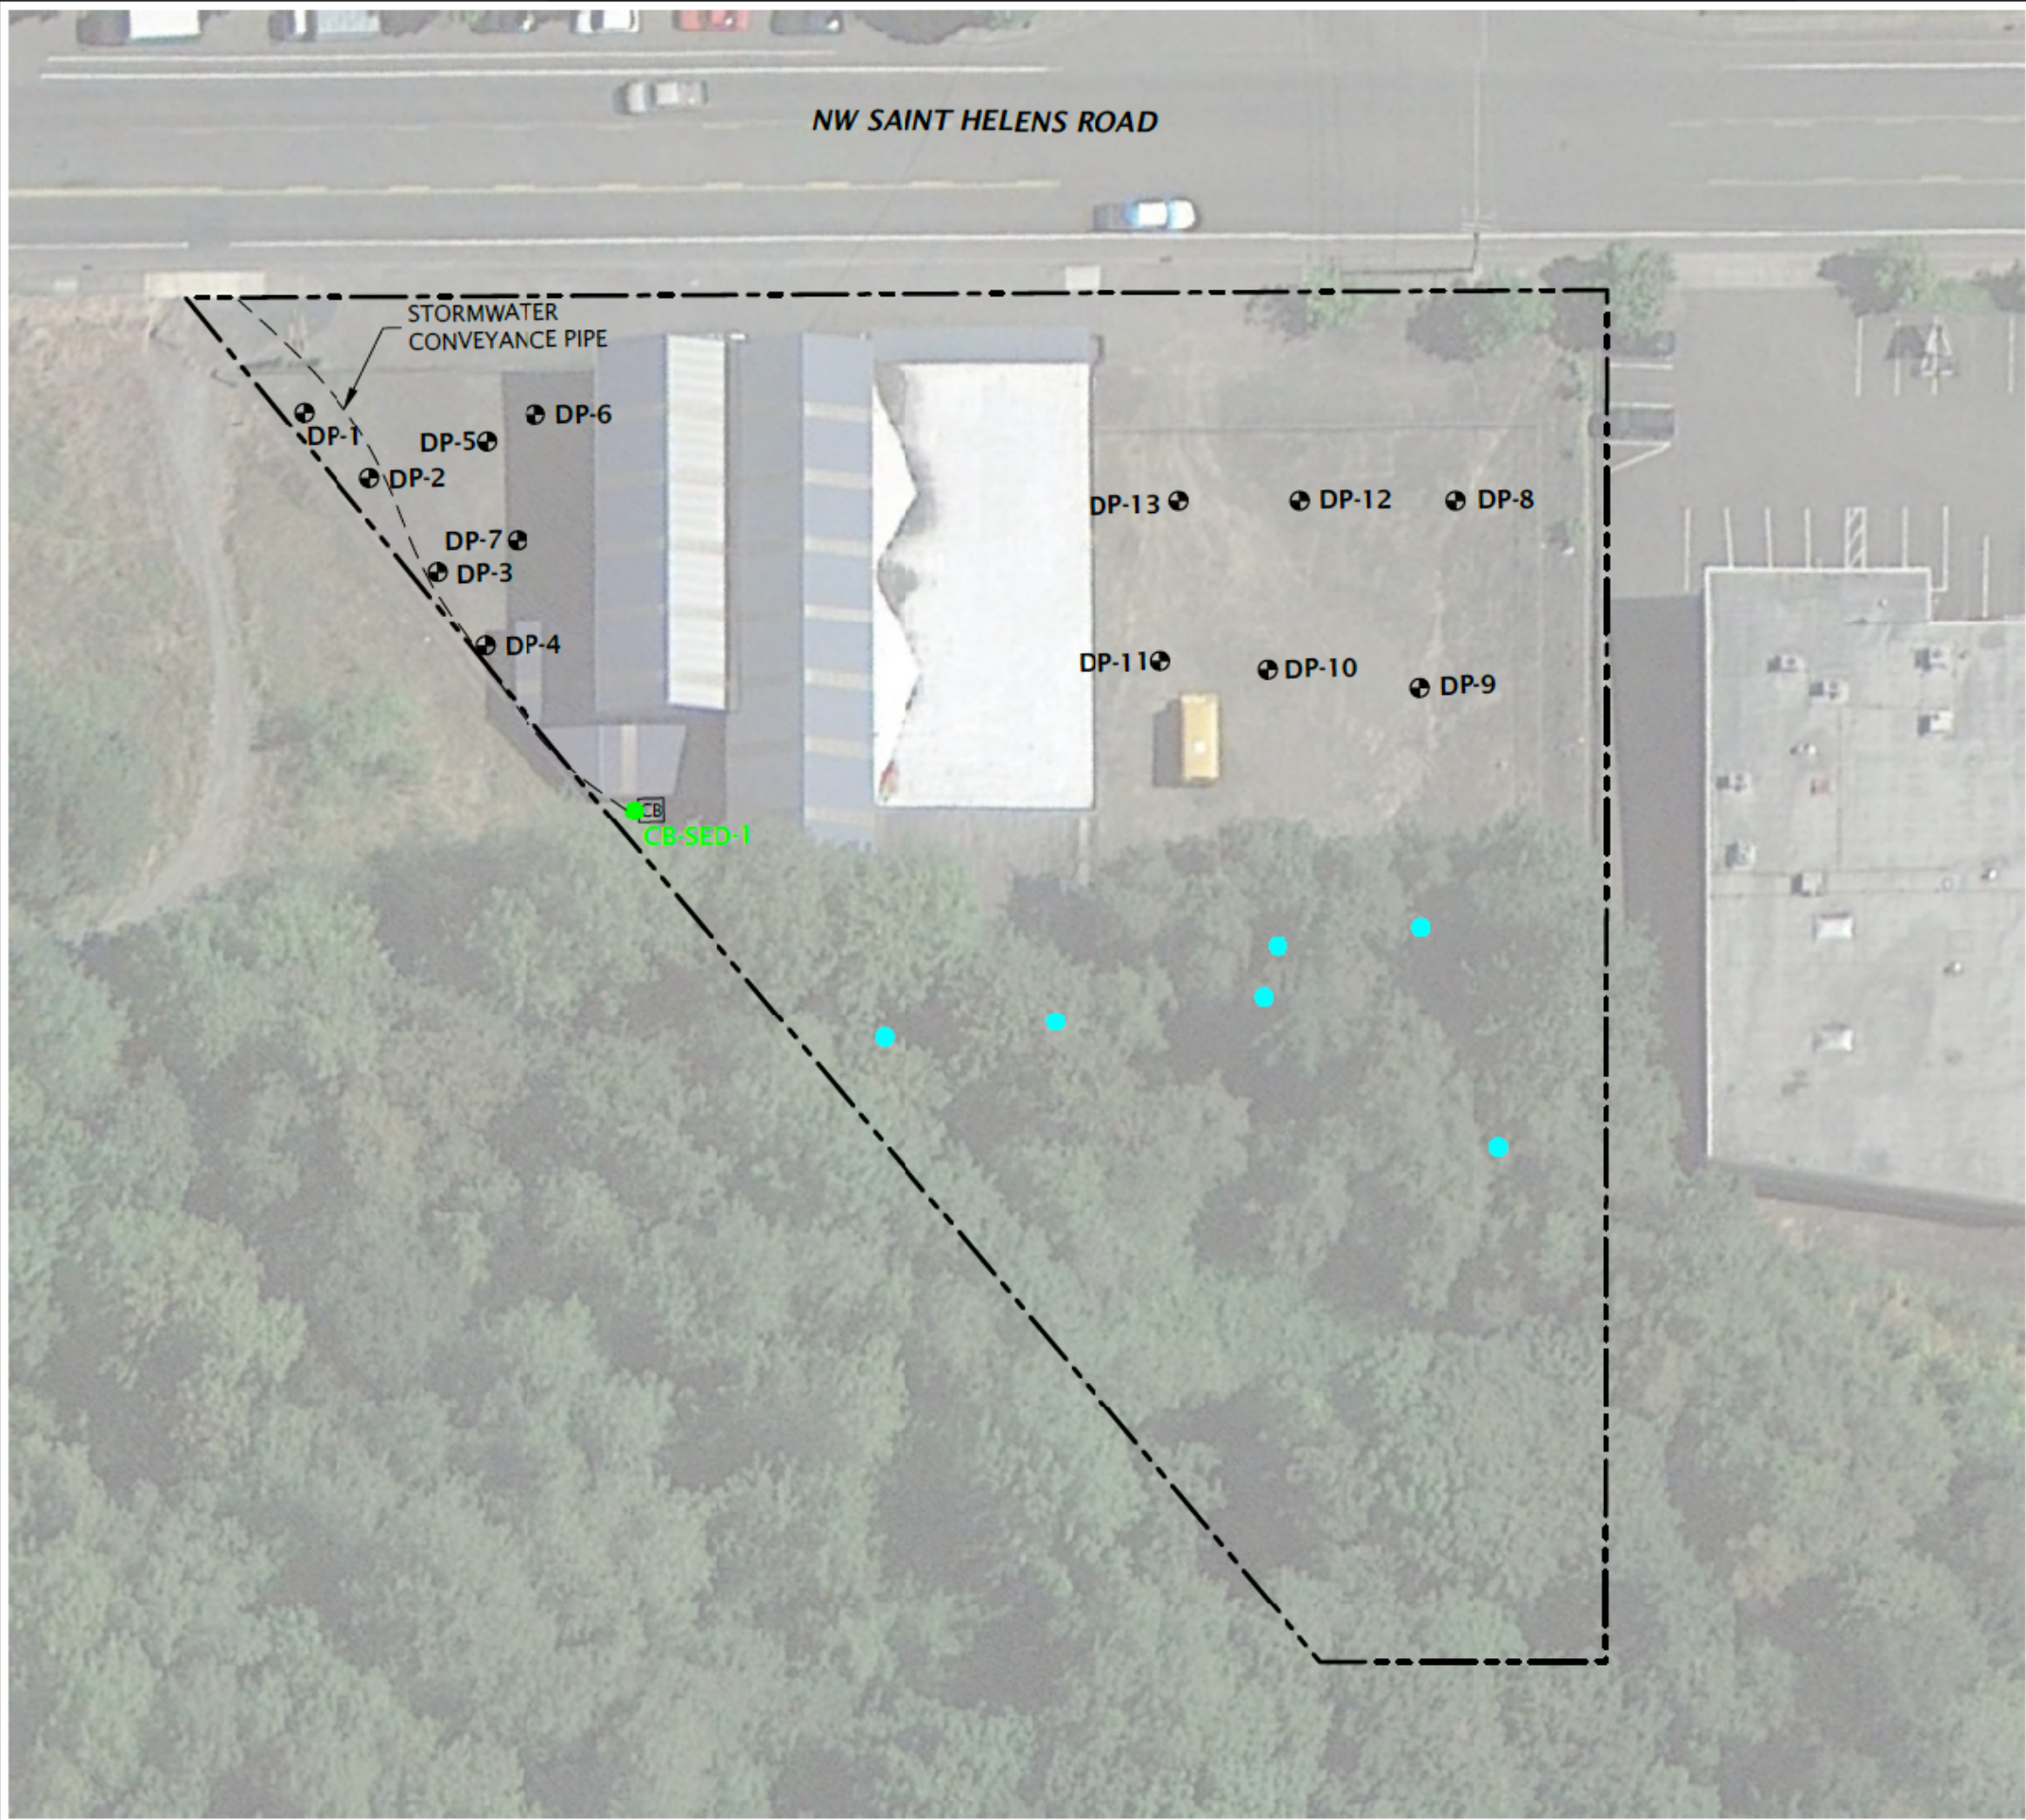






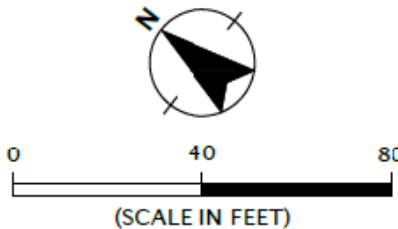


FIGURE 4: PHASE II SOIL SAMPLING 2014

Printed By: esday | Print Date: 9/2/2014 11:34:44 AM  
File Name: J:\M-R\PortBES\PortBES-24\PortBES-24-02\Figures\CAD\PortBES-24-02-SP01.dwg | Layout



- LEGEND:**
- DP-1  BORING (GEODESIGN, MAY 7, 2014)
  -  CATCH BASIN/TRENCH DRAIN
  - PROJECT SITE BOUNDARY
  - CB-SED-1  CATCH BASIN SEDIMENT SAMPLE (GEODESIGN, MAY 7, 2014)
  -  SURFACE SOIL SAMPLE (APPROXIMATE) BY GEODESIGN, MAY 7, 2014. COMPOSITED INTO SOIL SAMPLE SS-1(0-0.5).



SITE PLAN BASED ON AERIAL PHOTOGRAPH  
OBTAINED FROM GOOGLE EARTH PRO®,  
DECEMBER 17, 2013

 15575 SW Sequoia Parkway - Suite 100 Portland, OR 97224 OFF 503.968.8787 FAX 503.968.3088	PORTBES-24-02 SEPTEMBER 2014	SITE PLAN BRAZIL MOTORS PROPERTY BROWNFIELD PROJECT PORTLAND, OR	
--	---------------------------------	--	--